



FRONT VIEW

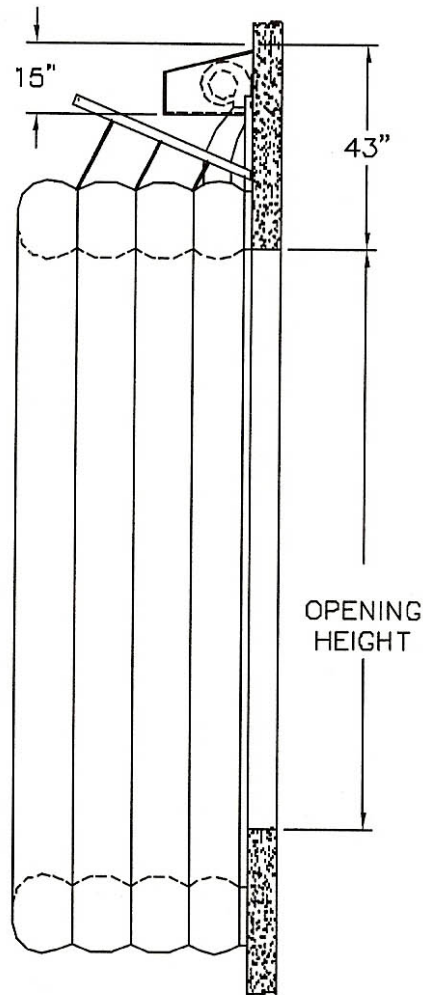

OPENING HEIGHT

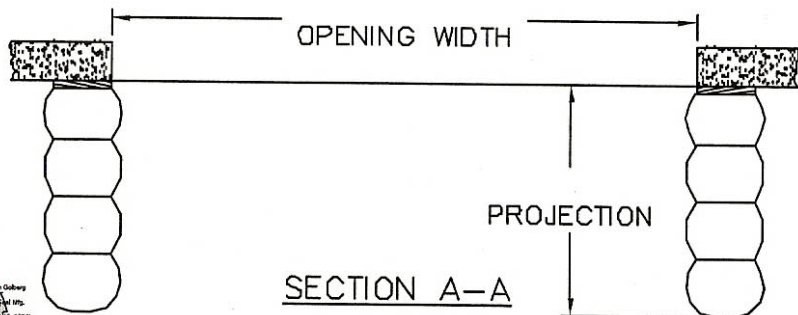

SECTION A-A

**DOOR OPENING:**  
 \_\_\_\_\_ W x \_\_\_\_\_ H

**QUANTITY:** \_\_\_\_\_

**COVER FABRIC:** \_\_\_\_\_

**COLOR:** \_\_\_\_\_

**OPTIONS**

**BLOWER POSITION:**

- LEFT TOP     - RIGHT TOP

- LEFT SIDE     - RIGHT SIDE

(CHECK BOX IF APPLICABLE)


- EXTRA HEIGHT OF UNIT

- MOTOR/BLOWER  
 (REQUIRED FOR APPLICATIONS  
 OUTSIDE NORTH AMERICA)

- AUTOMATIC SWITCH KIT

- #1

- #2

S. S. QUOTE REF. # _____	 <b>SUPERSEAL Mfg. Ltd.</b> R SERIES INFLATABLE RAIL SHELTER 4-SIDED
CUSTOMER _____	
APPROVED BY: _____	DATE: OCT. 26 / 00    SCALE: 1: 40
P/O No.: _____	DRAWN: GK    DWG NO: LR-B / 2
DATE: _____	PART NO: 15-0148

Digitally signed by Chris Galsberg  
 DN: cn=Chris Galsberg, o=Superseal  
 Limited, c=UK  
 Date: 2003.08.11 11:55:28Z  
 Reason: Encrypted signature