

DOOR OPENING:

_____ W x _____ H

DOUBLE SINGLE

QUANTITY: _____

OPTIONS

(CHECK BOX IF APPLICABLE)

- EXTENSION "U" BRACKETS

WALL TYPE = _____

CURBS / OBSTRUCTIONS ?

YES NO


- HOLD OPEN DEVICE

- 90°-135° WIDE ANGLE HINGE

- PROTECTIVE BOLLARDS

24" 36"

- GALVANIZED FRAME

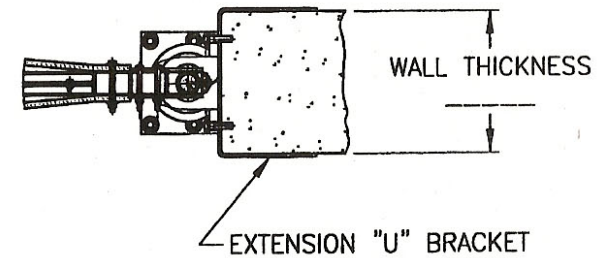

- 1 - TOP HINGE ASSEMBLY
- 2 - BOTTOM HINGE ASSEMBLY
- 3 - PLYWOOD PANEL
- 4 - 1/4" CLEAR LEXAN SAFETY WINDOW
- 5 - PVC EDGE TRIM C/W GASKET
- 6 - 11 ga. x 2" x 3" TUBULAR STEEL FRAME
- 7 - 1/2" x 48"H HDP SPRING BUMPER

S S QUOTE REF. # _____

CUSTOMER _____

APPROVED BY: _____

P/O No: _____

DATE: _____



SERIES 4500 - MODEL 4575
HEAVY DUTY RIGID IMPACT DOOR

DATE: FEB.6/01 SCALE: 1:32

DRAWN: GK DWG #: L4575-A / 1